


**Permitted  
Location**

**Proposed  
Location**

**30' Above  
Grade**

**Steel Monopole**

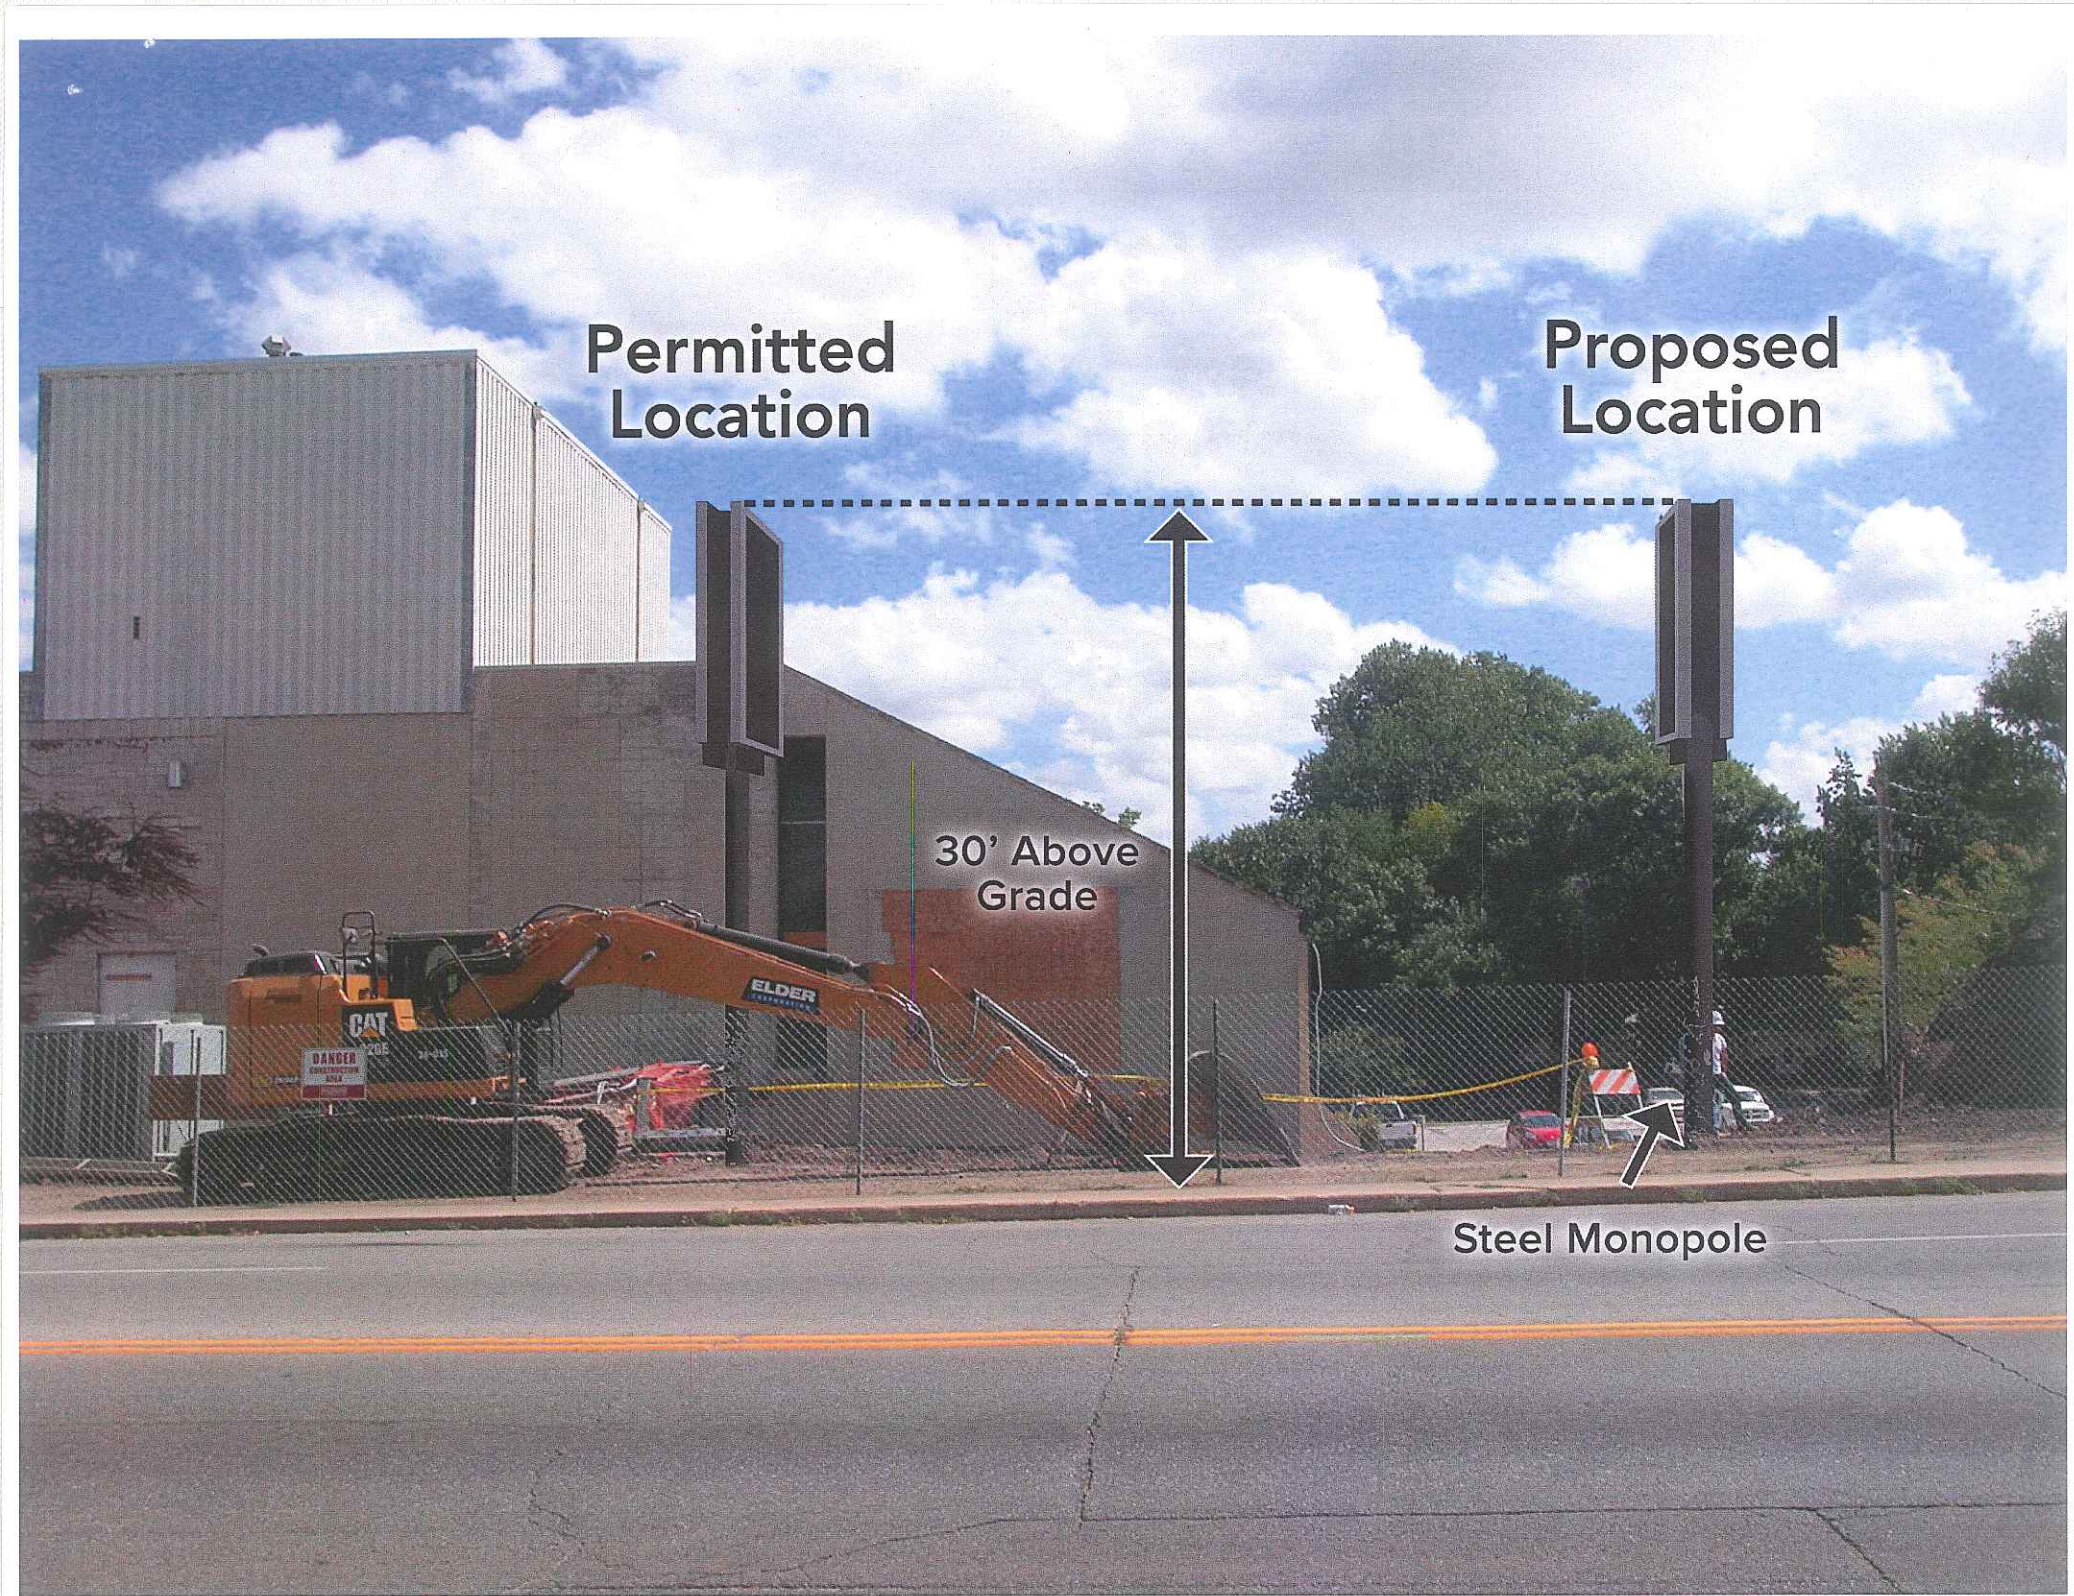



Permitted Location


Proposed Location





42nd STREET

N 0° 02' 28" E 199.88'

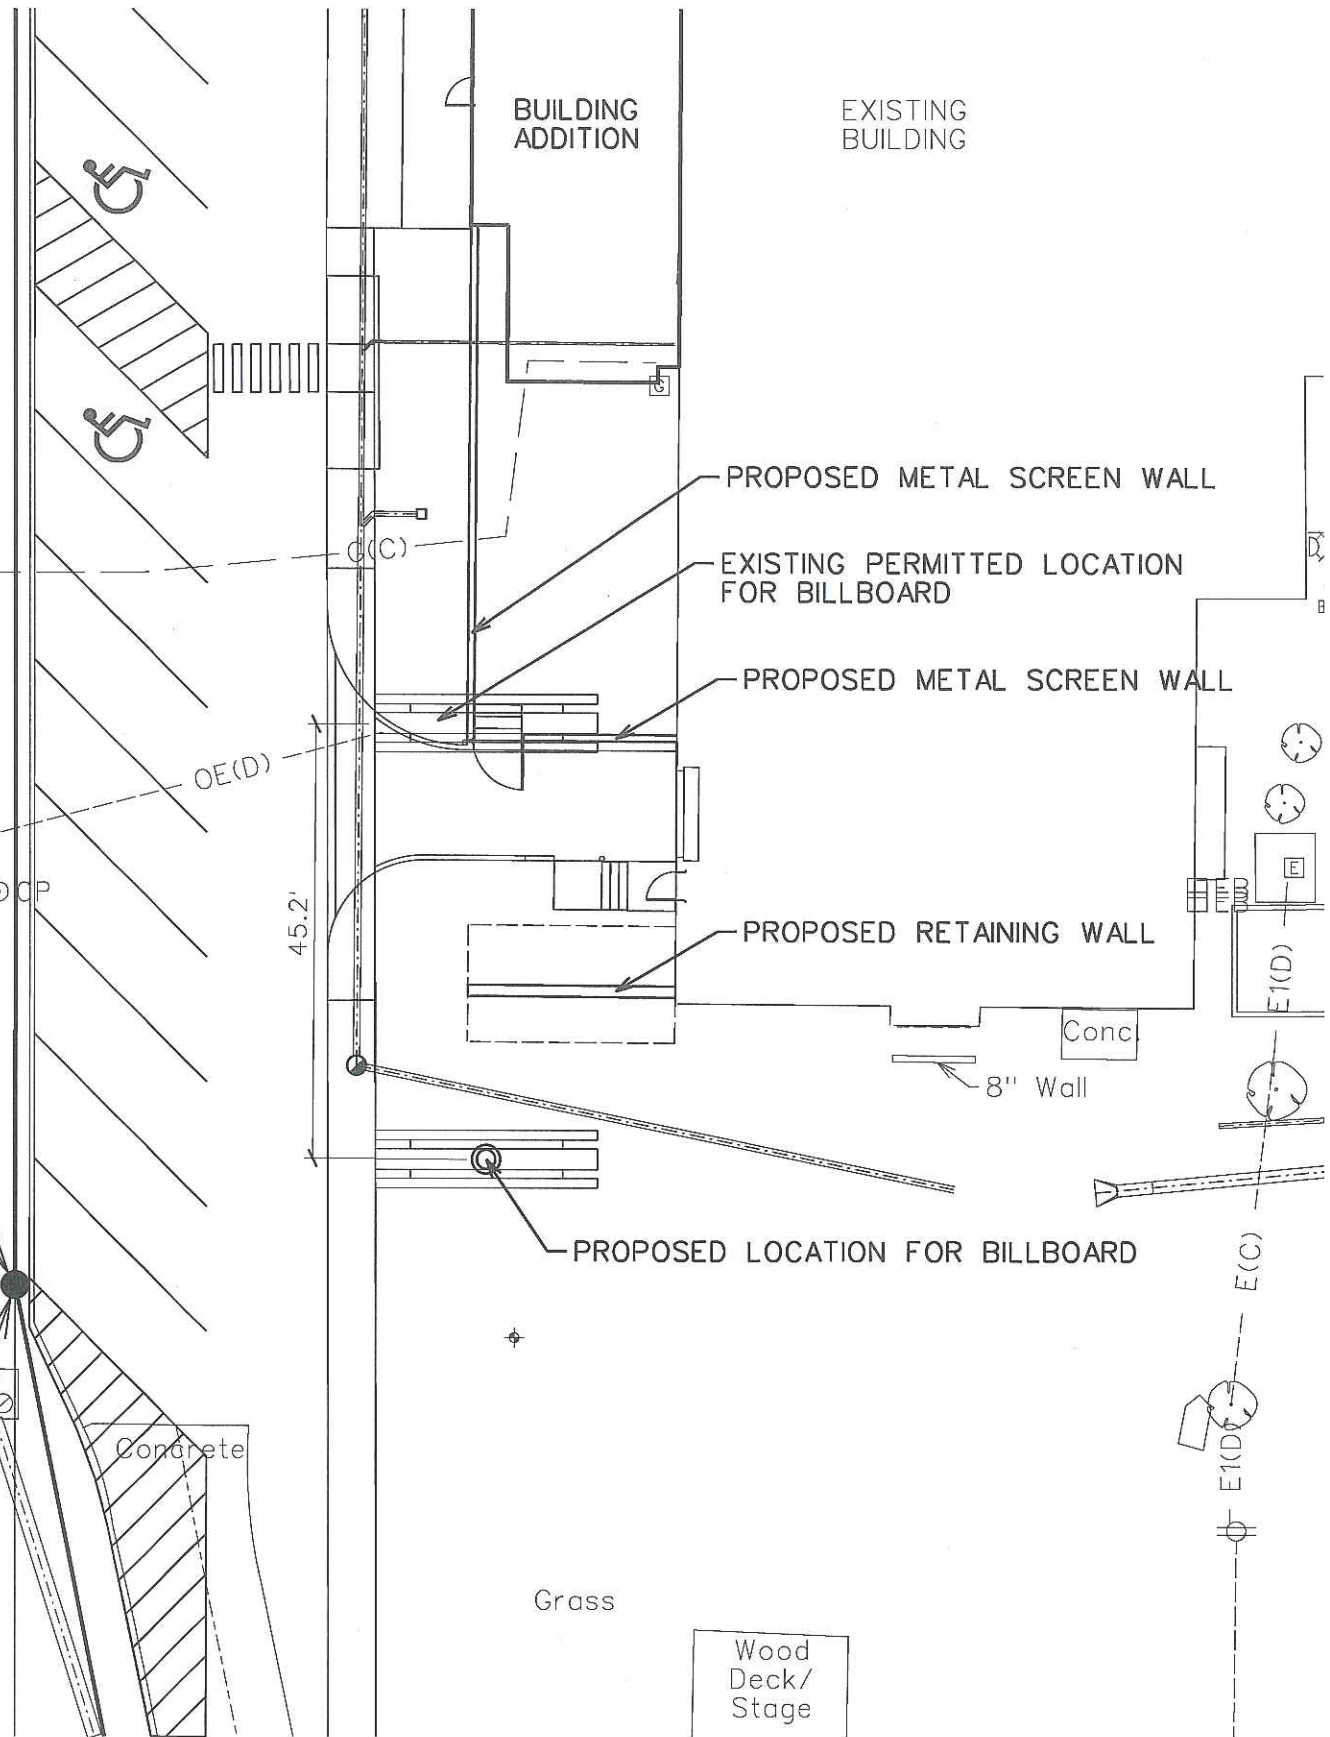

**DES MOINES COMMUNITY PLAYHOUSE ADDITION / RENOVATION**  
**CLEAR CHANNEL OUTDOOR**  
**BILLBOARD RELOCATION EXHIBIT**  
8/29/13



**SNYDER & ASSOCIATES**  
Engineers and Planners